




The Foundation for a Wireless World.

Crown Castle Fiber LLC

70 Jefferson Rd.

Jurisdiction: Municipality of Princeton
Proposed Small Cell Site

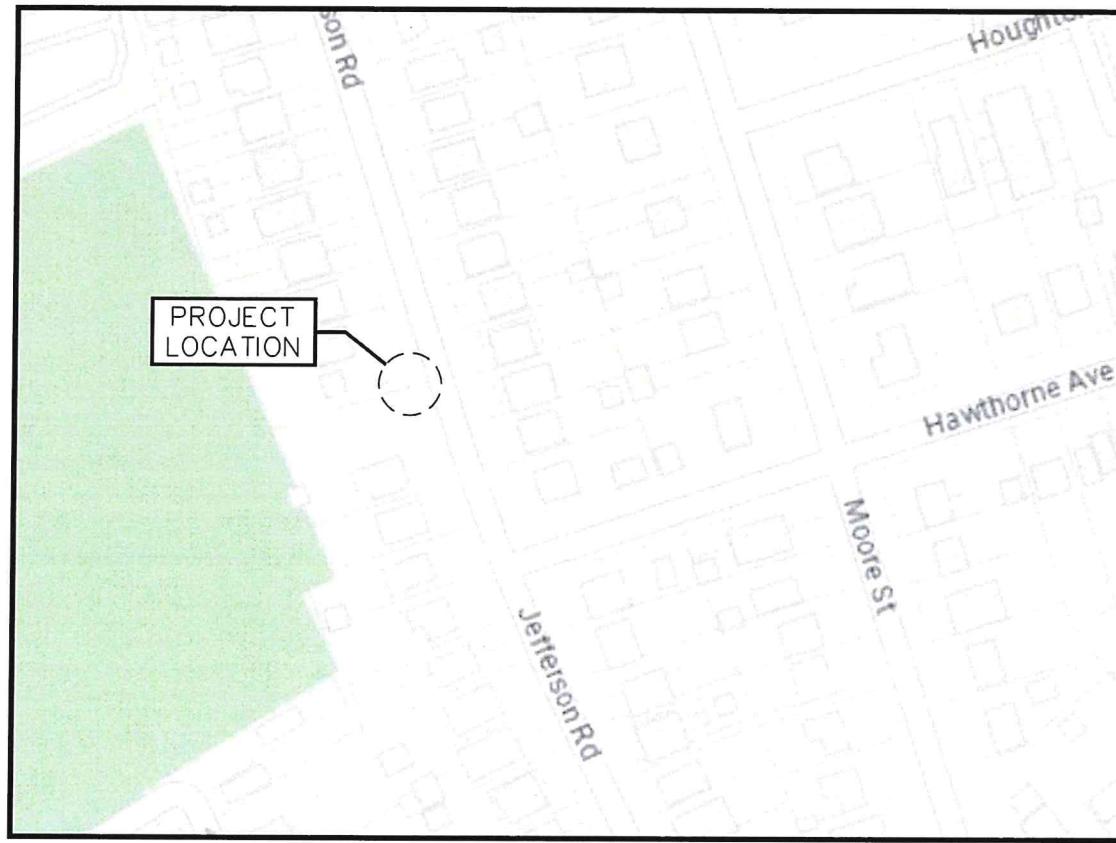

NOT TO SCALE

LOCATION MAP

Latitude: 40.35554000°N
Longitude: -74.65793000°W
Block: 22.01, Lot 9



811

Know what's below.
Call before you dig.




NOT TO SCALE



NODE PLACEMENT

70 Jefferson Rd.
Proposed Crown wood pole
On the West side of
Jefferson Rd. North of Hawthorne Ave.
Pole ID: TBD

INDEX TO SHEETS	
DWG #	DRAWING TITLE
1	COVER SHEET
2	PROPOSED POLE CONFIGURATION
3	PROPOSED POLE LOCATION PHOTOS (N&S)
4	PROPOSED POLE LOCATION PHOTOS (E&W)
5	PROPOSED EQUIPMENT DETAILS
6	PROPOSED ANTENNA & RADIO DETAILS
7	WIRING DIAGRAM
8	DISCONNECT BOX
9	UNDERGROUND UTILITY NOTES
10	UNDERGROUND UTILITY PLAN
11	UNDERGROUND ROUTING DETAILS

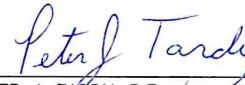NODE ID:	PRC-069															
SCU #:	528026															
PROPOSED POLE CLASS: 2																
 AUG 20 2025																
																
 Peter J. Tardy																
08/11/2025 PETER J. TARDY, P.E. NEW JERSEY PROFESSIONAL ENGINEER NJ LIC. NO. 41990																
08/11/2025 ENGINEER:  FRENCH & PARRELO ASSOCIATES Camden Office: 2 Riverside Drive, Suite 503 Camden, New Jersey 08101 609.662.1582 FPAEngineers.com New Jersey • New York • Pennsylvania • Georgia																
 The Foundation for a Wireless World.																
TITLE: Crown Castle Fiber LLC 70 JEFFERSON ROAD PRINCETON, NJ JURISDICTION: MUNICIPALITY OF PRINCETON																
REVISIONS <table border="1"> <thead> <tr> <th>REV.</th> <th>DATE</th> <th>REVISION DESCRIPTION</th> </tr> </thead> <tbody> <tr> <td>0</td> <td>09/13/23</td> <td>ISSUED FOR REVIEW</td> </tr> <tr> <td>1</td> <td>10/24/23</td> <td>ISSUED AS FINAL</td> </tr> <tr> <td>2</td> <td>11/14/24</td> <td>REVISED PER COMMENTS</td> </tr> <tr> <td>3</td> <td>06/27/25</td> <td>REVISED PER UG ROUTING</td> </tr> </tbody> </table>		REV.	DATE	REVISION DESCRIPTION	0	09/13/23	ISSUED FOR REVIEW	1	10/24/23	ISSUED AS FINAL	2	11/14/24	REVISED PER COMMENTS	3	06/27/25	REVISED PER UG ROUTING
REV.	DATE	REVISION DESCRIPTION														
0	09/13/23	ISSUED FOR REVIEW														
1	10/24/23	ISSUED AS FINAL														
2	11/14/24	REVISED PER COMMENTS														
3	06/27/25	REVISED PER UG ROUTING														
DRAWN BY: _____ D.R. _____ CHECKED BY: _____ A.R.C. _____ APPROVED BY: _____ P.J.T. _____																
PROJECT NUMBER: 2438C.125.009 NODE ID: PRC-069 SCU # / CASCADE ID: 528026/PH6026BA_31LAB DATE DRAWN: 09/13/2023 SHEET: 1 OF 11																

NOTES:
POINT OF CONTACT FOR POWER AND
TELCO TO BE DETERMINED PENDING
UTILITY COORDINATION.

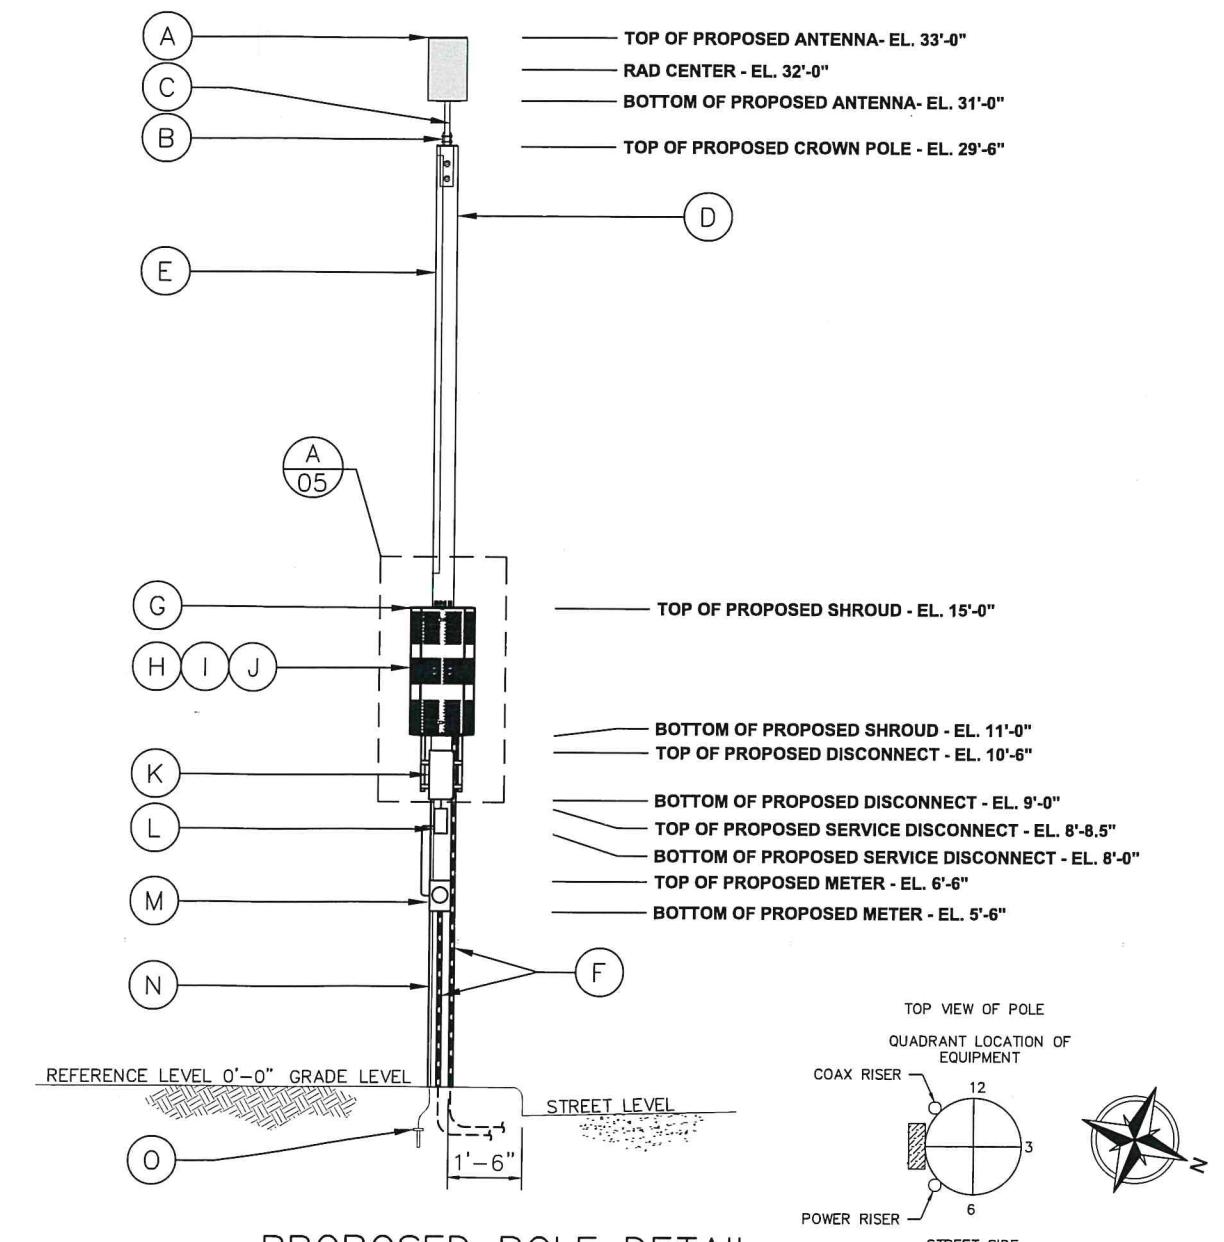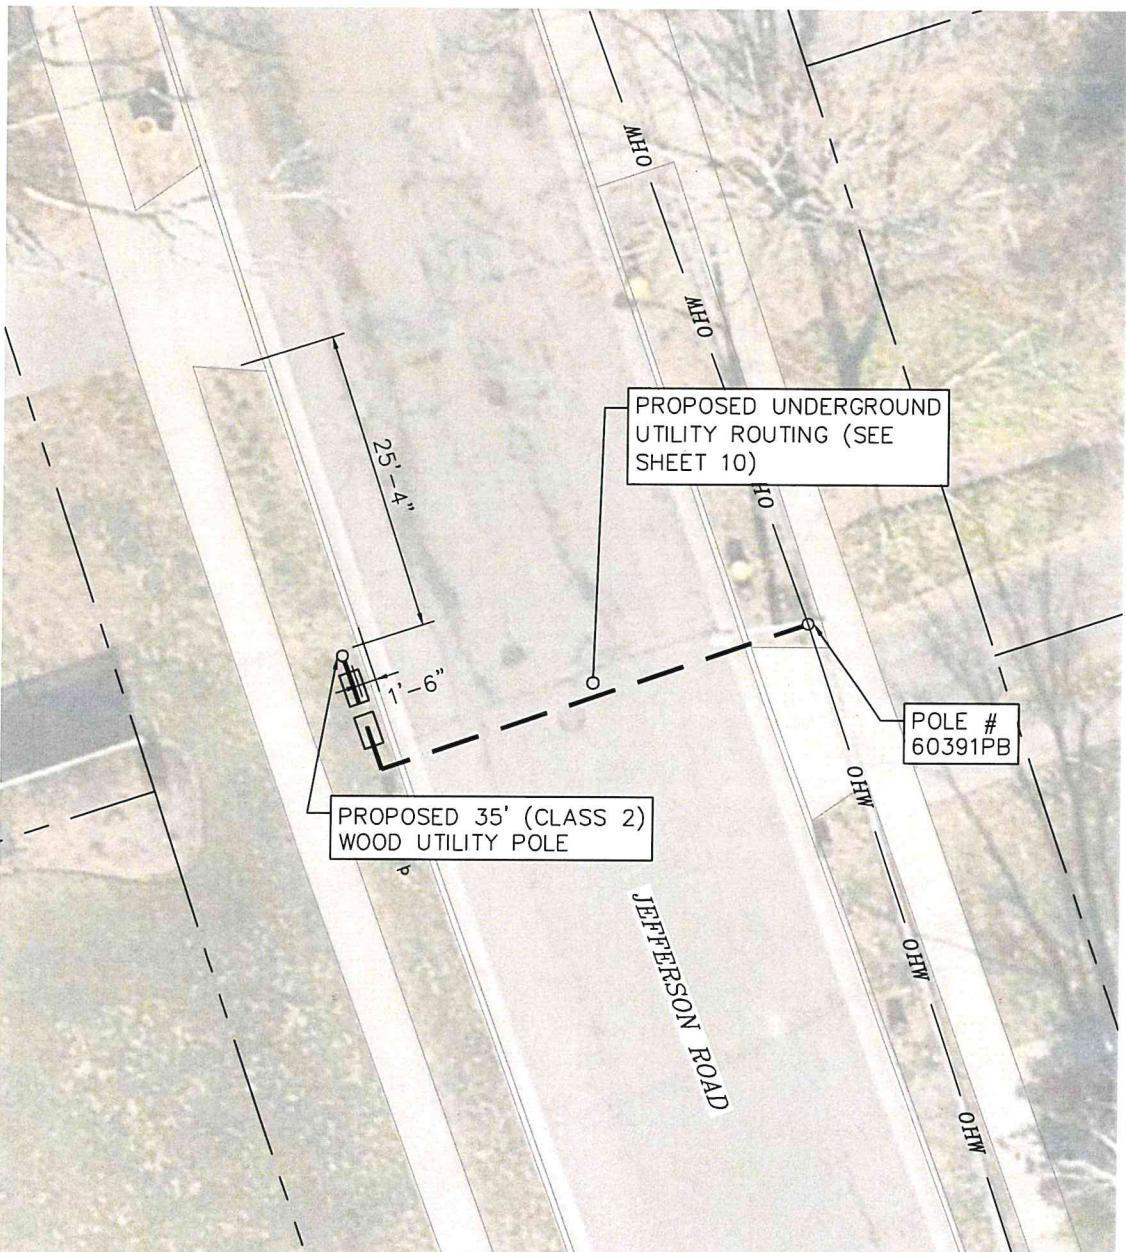

A. PROPOSED ANTENNA:
(1) AMPHENOL 2CGU2VT360X06Fwxs4
24.0"x14.6" (HxD) - 28.0 LBS
B. INSTALL ANTENNA MOUNTING BRACKET
C. INSTALL POLE TOP MOUNT
D. INSTALL NEW 35' CLASS 2 WOOD UTILITY POLE
TOP HEIGHT = 29'-6" (AGL)
E. INSTALL 2" PVC RISER U-GUARD:
PROPOSED #4 AWG GROUND WIRE AND COAX/FIBER CABLES
TO BE ROUTED WITHIN
F. INSTALL 3" PVC SCH. 80 POWER RISER CONDUIT FROM METER
TO PULLBOX. INSTALL 2" PVC SCH. 80 FIBER RISER CONDUIT
FROM SHROUD TO PULLBOX.
G. INSTALL SHROUD CABINET:
RAD SHROUD CABINET: 23.15x18.05
48.0"x24.0"x24.0" (HxWxD) - 433 LBS
INTERNAL ERICSSON COMPONENTS TO BE INSTALLED:
OD-9-S, PSU A, B, & FRONTHAUL 6585
EQUIPMENT COLOR: BROWN
TO BE THRU-BOLTED TO POLE
H. INSTALL RADIO UNIT WITHIN NEW SHROUD CABINET:
(1) ERICSSON RADIO 4455 B2/B25 B66A
31.3"x10.9"x5.9" (HxWxD) - 67.2 LBS
I. INSTALL RADIO UNIT WITHIN NEW SHROUD CABINET:
(1) ERICSSON RADIO 8863 B41 W/FAN
18.1"x14.8"x5.7" (HxWxD) - 50.9 LBS
J. INSTALL DIPLEXER WITHIN NEW SHROUD CABINET:
(1) KAEULUS DBC156F1V12-1
4.33"x9.41"x3.51" (HxWxD) - 9.7 LBS
K. INSTALL 100A DISCONNECT:
(1) SQUARE D QO2-4L70RB
9.37"x4.88" (HxW) - 5.05 LBS
EQUIPMENT COLOR: BROWN
TO BE MOUNTED BELOW EQUIPMENT SHROUD
L. INSTALL SERVICE DISCONNECT:
(1) SQUARE D QO2-4L70RB
9.37"x4.88" (HxW) - 5.05 LBS
EQUIPMENT COLOR: BROWN
TO BE MOUNTED BELOW 100A DISCONNECT
M. INSTALL POWER METER:
(1) MILBANK U8569-YL-PSE&G-DES
11.5"x8.0"x3.3" (HxWxD)
EQUIPMENT COLOR: BROWN
TO BE MOUNTED BELOW 100A DISCONNECT
N. INSTALL 1" PVC U-GUARD:
PROPOSED #4 AWG GROUND WIRE ROUTED WITHIN
O. INSTALL 8' GROUND ROD

Peter J. Tardy 08/11/2025
PETER J. TARDY, P.E.
NEW JERSEY PROFESSIONAL ENGINEER
NJ LIC. NO. 41990

ENGINEER:
FPA
FRENCH & PARRELO
ASSOCIATES
Camden Office:
2 Riverside Drive, Suite 503
Camden, New Jersey 08101
609.662.1582
FPAengineers.com
New Jersey ▲ New York ▲ Pennsylvania ▲ Georgia

OWNER/DEVELOPER:
CROWN CASTLE
The Foundation for a Wireless World.

TITLE:
Crown Castle Fiber LLC
70 JEFFERSON ROAD
PRINCETON, NJ
JURISDICTION: MUNICIPALITY OF PRINCETON

REVISIONS
REV. DATE REVISION DESCRIPTION
0 09/13/23 ISSUED FOR REVIEW
1 10/24/23 ISSUED AS FINAL
2 11/14/24 REVISED PER COMMENTS
3 06/27/25 REVISED PER UG ROUTING

DRAWN BY: CHECKED BY: APPROVED BY:
D.R. A.R.C. P.J.T.

PROJECT NUMBER: 2438C.125.009
NODE ID: PRC-069
SCU # / CASCADE ID: 528026/PH6026BA_31LAB

DATE DRAWN: 09/13/2023
SHEET: 2 OF 11



PROPOSED POLE PHOTO
LOOKING NORTH



PROPOSED POLE PHOTO
LOOKING SOUTH

Peter J. Tardy
08/11/2025
PETER J. TARDY, P.E.
NEW JERSEY PROFESSIONAL ENGINEER
NJ LIC. NO. 41990

ENGINEER:



Camden Office:
2 Riverside Drive, Suite 503
Camden, New Jersey 08101
609.662.1582

FPAengineers.com

New Jersey ▲ New York ▲ Pennsylvania ▲ Georgia

OWNER/DEVELOPER:



TITLE:
Crown Castle Fiber LLC
70 JEFFERSON ROAD
PRINCETON, NJ
JURISDICTION: MUNICIPALITY OF PRINCETON

REVISIONS

REV.	DATE	REVISION DESCRIPTION
0	09/13/23	ISSUED FOR REVIEW
1	10/24/23	ISSUED AS FINAL
2	11/14/24	REVISED PER COMMENTS
3	06/27/25	REVISED PER UG ROUTING

DRAWN BY: D.R. CHECKED BY: A.R.C. APPROVED BY: P.J.T.

PROJECT NUMBER: 2438C.125.009

NODE ID: PRC-069

SCU # / CASCADE ID: 528026/PH6026BA_31LAB

DATE DRAWN: 09/13/2023

SHEET: 3 of 11



PROPOSED POLE PHOTO
LOOKING EAST



PROPOSED POLE PHOTO
LOOKING WEST

Peter J. Tardy 08/11/2025
PETER J. TARDY, P.E.
NEW JERSEY PROFESSIONAL ENGINEER
NJ LIC. NO. 41990

DATE
ENGINEER:
FPA
FRENCH & PARRELO
ASSOCIATES
Camden Office:
2 Riverside Drive, Suite 503
Camden, New Jersey 08101
609.662.1582
FPAengineers.com
New Jersey ▲ New York ▲ Pennsylvania ▲ Georgia

OWNER/DEVELOPER:
CROWN
CASTLE
The Foundation for a Wireless World.

TITLE:
Crown Castle Fiber LLC
70 JEFFERSON ROAD
PRINCETON, NJ
JURISDICTION: MUNICIPALITY OF PRINCETON

REVISIONS
REV. DATE REVISION DESCRIPTION
0 09/13/23 ISSUED FOR REVIEW
1 10/24/23 ISSUED AS FINAL
2 11/14/24 REVISED PER COMMENTS
3 06/27/25 REVISED PER UG ROUTING

DRAWN BY: CHECKED BY: APPROVED BY:
D.R. A.R.C. P.J.T.
PROJECT NUMBER: 2438C.125.009
NODE ID: PRC-069
SCU # / CASCADE ID: 528026/PH6026BA_31LAB
DATE DRAWN: 09/13/2023
SHEET: 4 OF 11

REV 0 DESCRIPTION DATE DRWN BY APP

10/30/2024 JM APP

D 7.745 24.000

C 44.282

B 6.546

A REMOVABLE FAN TRAY (OPTIONAL)

3 POINT QUARTER TURN LATCH WITH PADLOCK

DETAIL A SCALE 0.29 : 1

NOTES:

1. MATERIAL: ALUMINUM ENCL. W. STEEL FRAME.
2. COLOR: AS REQUIRED
3. WEIGHT: APPROX. 157LBS (WITHOUT RADIOS)
4. WEIGHT: APPROX. 433LBS (WITH RADIOS)
5. ACTIVE COOLING AS SHOWN.
6. VOLUME: 16 CU FT

48.000

24.000

46 Sellers St, Kearny, NJ 07032
P: (201) 727-8899

Raycap

MAIN SHROUD ENCLOSURE


RAE-23541B-C15.CDR




MECHANICAL SPECIFICATIONS:
HEIGHT: 11.5 IN.
WIDTH: 8.0 IN.
DEPTH: 3.3 IN.




SQUARE D QO2-4L70RB
DISCONNECT

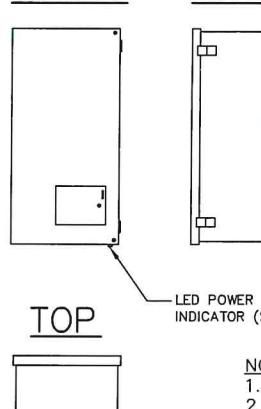


		NOTES:
		1. NEMA 4 RATED, UL LISTED
		2. CONTRACTOR SHALL ORDER BROWN ENCLOSURE COLOR TO MATCH EXISTING/PROPOSED STRUCTURE
<u>ANICAL SPECIFICATIONS:</u>		
T:	18.25 IN.	
:	9.10 IN.	
H:	6.05 IN.	

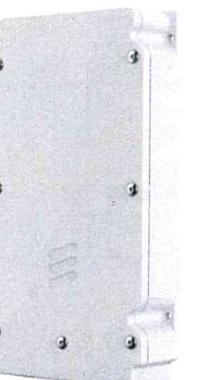


RAYCAP RSD-FMC-Z16MS-21NN
DISCONNECT

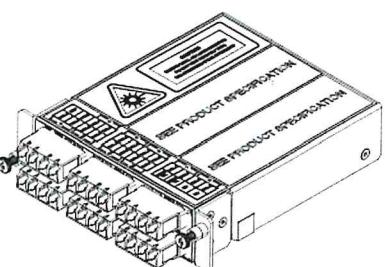

MECHANICAL SPECIFICATIONS:
HEIGHT: 1.1 IN.
WIDTH: 4.7 IN.
DEPTH: 4.6 IN.
WEIGHT: 0.66 LBS.

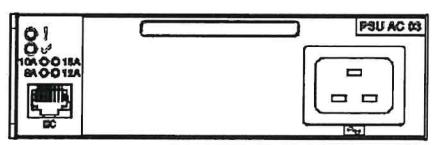


MECHANICAL SPECIFICATIONS:
HEIGHT: 2.72 IN.
WIDTH: 10.79 IN.
DEPTH: 7.09 IN.
WEIGHT: 11.5 LBS.

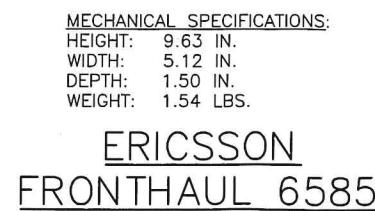


MECHANICAL SPECIFICATIONS: ENCLOSURE COLOR TO MATCH
HEIGHT: 18.25 IN. EXISTING/PROPOSED STRUCTURE
WIDTH: 9.10 IN.
DEPTH: 6.05 IN.
WEIGHT: 23.6 LBS

NODE ID:		PRC-069	
		08/11/2025	
PETER J. TARDY, P.E. NEW JERSEY PROFESSIONAL ENGINEER		DATE NJ LIC. NO. 41990	
ENGINEER:			
 FRENCH & PARRELLO ASSOCIATES		Camden Office: 2 Riverside Drive, Suite 503 Camden, New Jersey 08101 609.862.1582 FPAengineers.com	
New Jersey ▲ New York ▲ Pennsylvania ▲ Georgia			
OWNER/DEVELOPER:			
		CROWN CASTLE The Foundation for a Wireless World.	
TITLE:			
Crown Castle Fiber LLC 70 JEFFERSON ROAD PRINCETON, NJ			
JURISDICTION: MUNICIPALITY OF PRINCETON			
REVISIONS			
REV.	DATE	REVISION DESCRIPTION	
0	09/13/23	ISSUED FOR REVIEW	
1	10/24/23	ISSUED AS FINAL	
2	11/14/24	REVISED PER COMMENTS	
3	06/27/25	REVISED PER UG ROUTING	
DRAWN BY:		CHECKED BY:	
D.R.		A.R.C.	
APPROVED BY:		P.J.T.	
PROJECT NUMBER:		2438C.125.009	
NODE ID:		PRC-069	
SCU # / CASCADE ID:		528026/PH6026BA_31LAB	
DATE DRAWN:		09/13/2023	
SHEET:		5 OF 11	

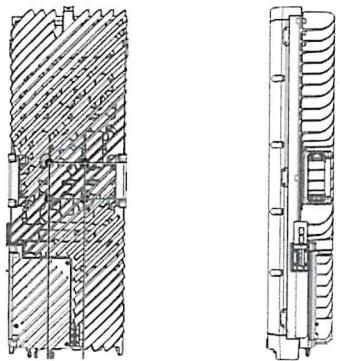

ERICSSON
RADIO 4455 B2/B25 B66A

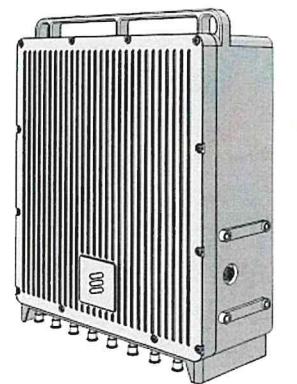


ERICSSON
ERICSSON RADIO 8863 B41 W/FAN



KAELOS
DBCT156F1V12-1 DIPLEXER



AMPHENOL
2C6U2VT360X06Fwxys4
ANTENNA

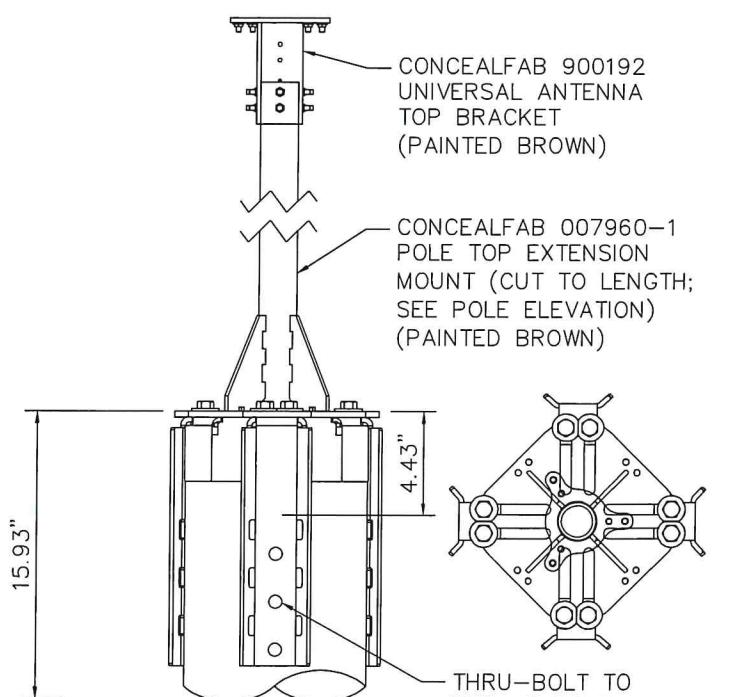

ANTENNA MOUNTING DETAIL
CONCEALFAB POLE TOP MOUNT

Peter J. Tardy 08/11/2025
PETER J. TARDY, P.E.
NEW JERSEY PROFESSIONAL ENGINEER
NJ LIC. NO. 41990

ENGINEER:
FPA
FRENCH & PARRELL
ASSOCIATES
Camden Office:
2 Riverside Drive, Suite 503
Camden, New Jersey 08101
609.662.1582
FPAengineers.com


OWNER/DEVELOPER:
CROWN CASTLE
The Foundation for a Wireless World.

TITLE:
Crown Castle Fiber LLC
70 JEFFERSON ROAD
PRINCETON, NJ
JURISDICTION: MUNICIPALITY OF PRINCETON

REVISIONS
REV. DATE
0 09/13/23 ISSUED FOR REVIEW
1 10/24/23 ISSUED AS FINAL
2 11/14/24 REVISED PER COMMENTS
3 06/27/25 REVISED PER UG ROUTING

DRAWN BY: CHECKED BY: APPROVED BY:
D.R. A.R.C. P.J.T.

PROJECT NUMBER: 2438C.125.009
NODE ID: PRC-069
SCU # / CASCADE ID: 528026/PH6026BA_31LAB
DATE DRAWN: 09/13/2023
SHEET: 6 OF 11

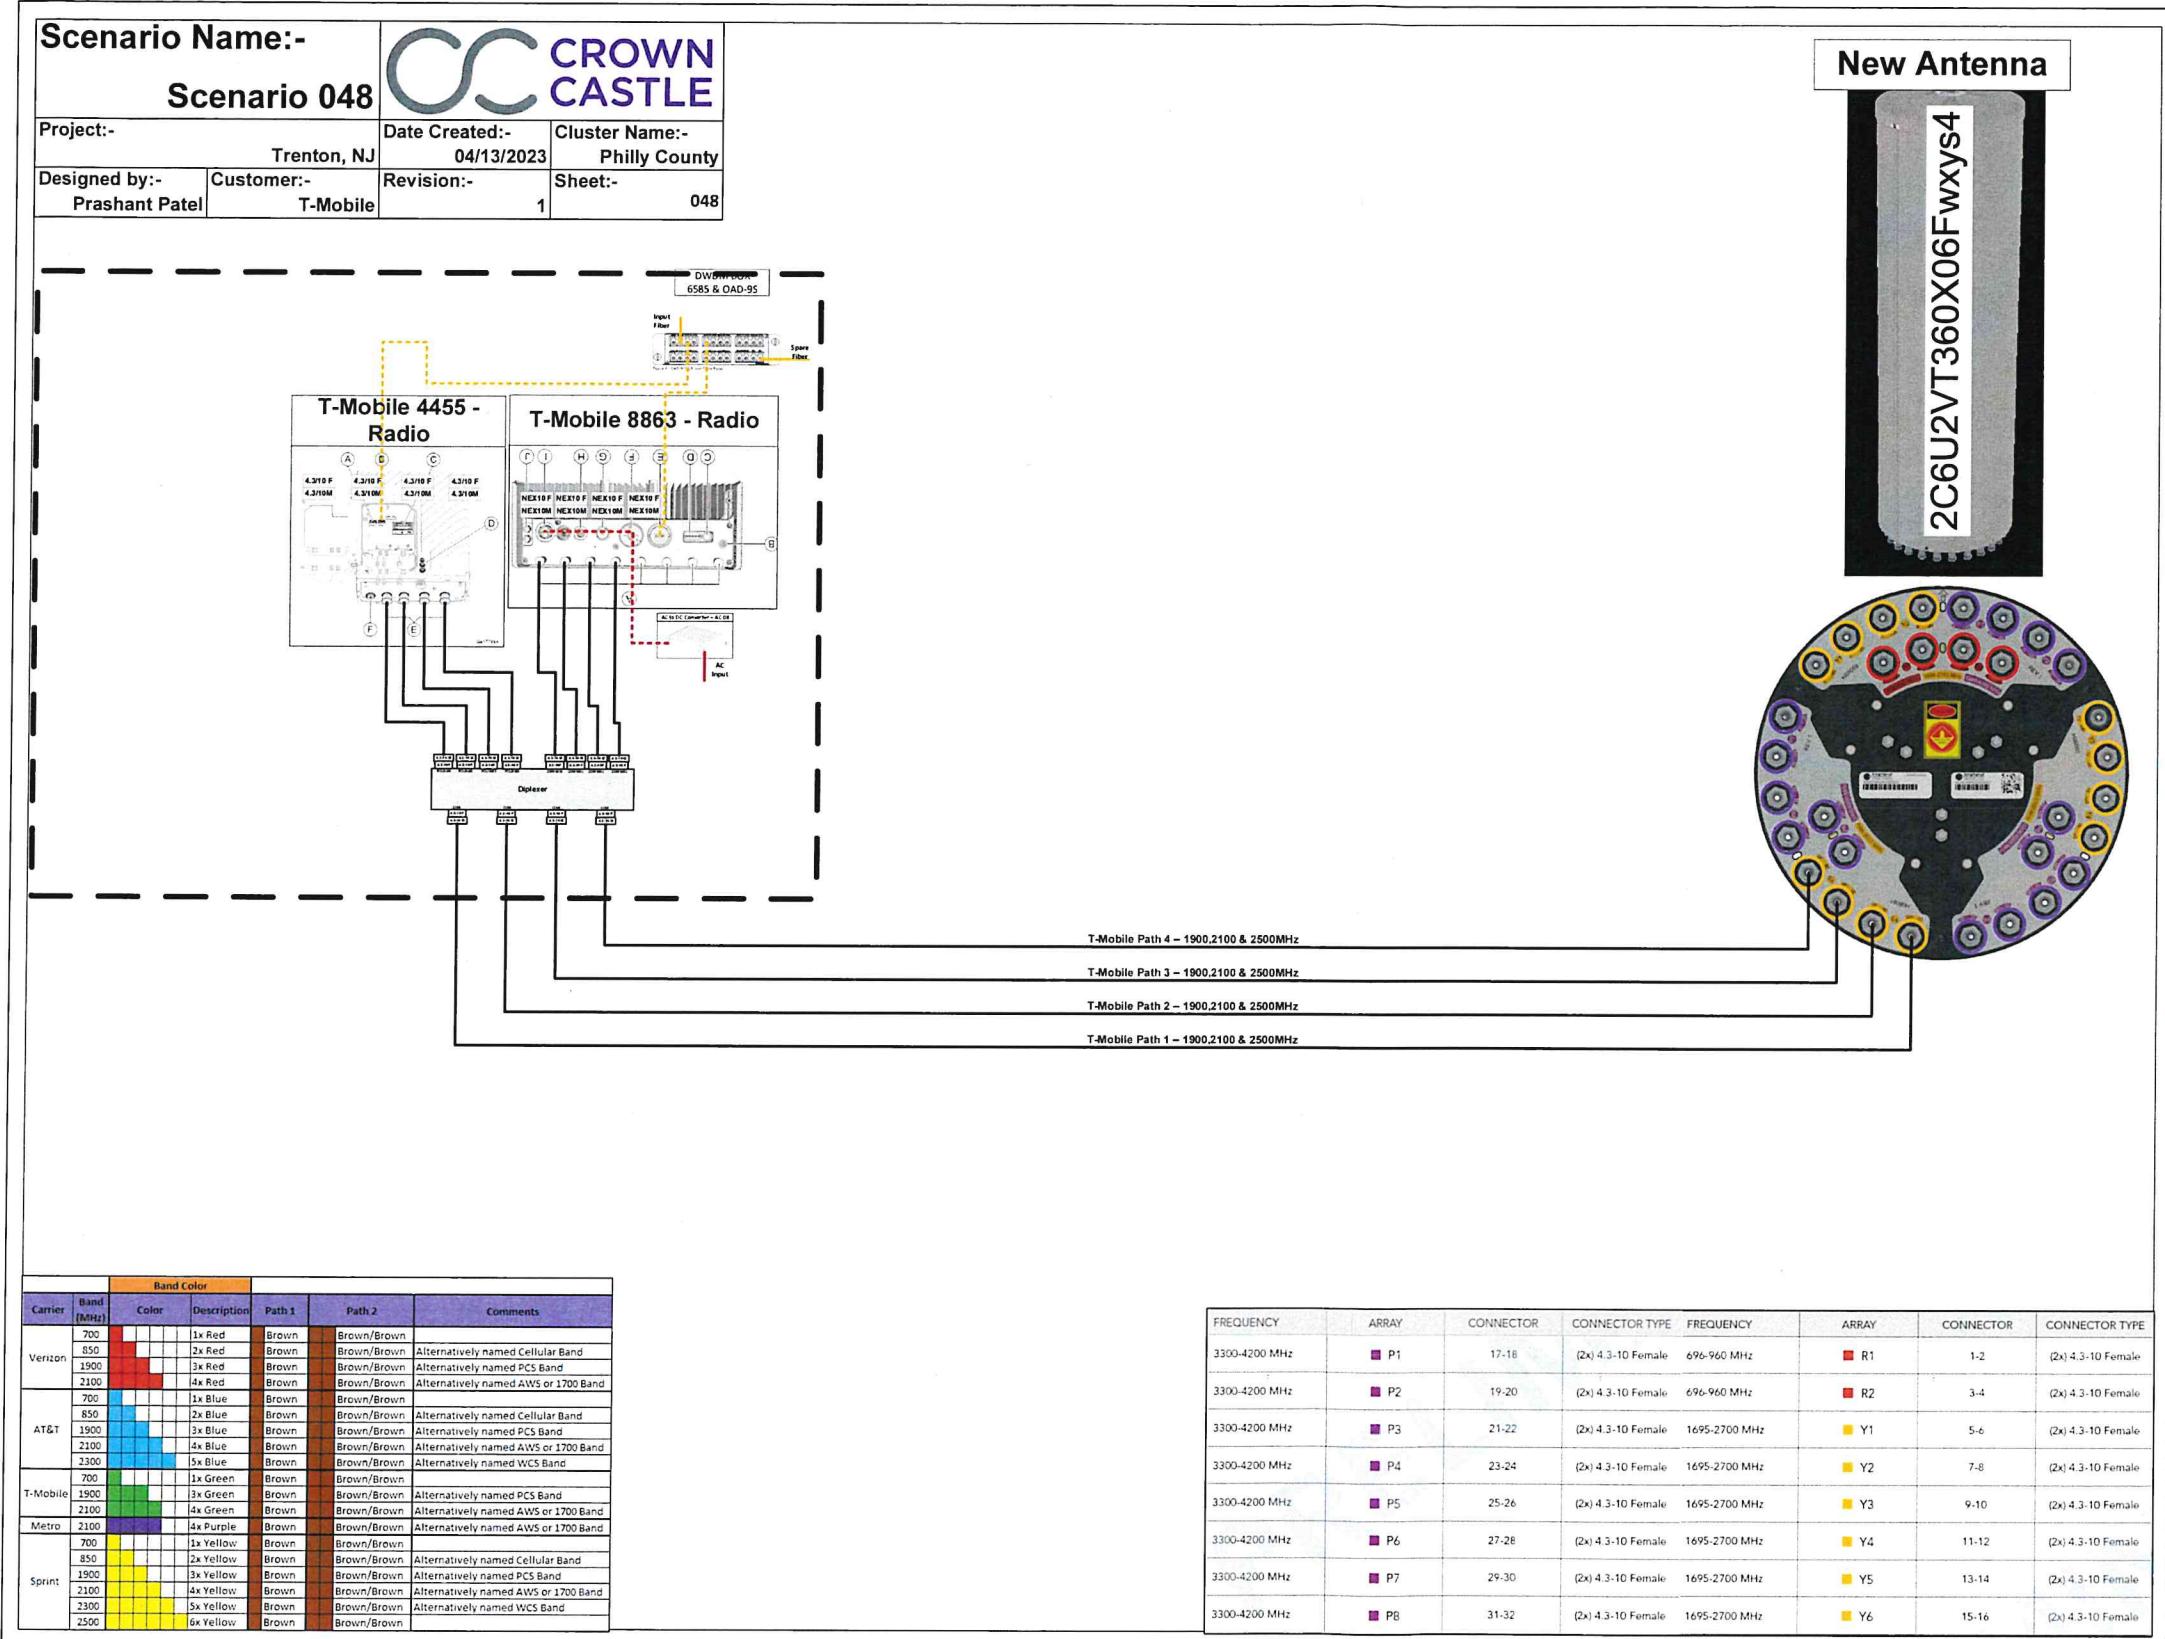

Peter J. Tardy 08/11/2025
PETER J. TARDY, P.E.
NEW JERSEY PROFESSIONAL ENGINEER
NJ LIC. NO. 41990

Camden Office:
2 Riverside Drive, Suite 503
Camden, New Jersey 08101
609.862.1582
FPA
FRENCH & PARRELL
ASSOCIATES
FPAengineers.com
New Jersey ▲ New York ▲ Pennsylvania ▲ Georgia

OWNER/DEVELOPER:

The Foundation for a Wireless World.


TITLE:
Crown Castle Fiber LLC
70 JEFFERSON ROAD
PRINCETON, NJ
JURISDICTION: MUNICIPALITY OF PRINCETON

REVISIONS

REV.	DATE	REVISION DESCRIPTION
0	09/13/23	ISSUED FOR REVIEW
1	10/24/23	ISSUED AS FINAL
2	11/14/24	REVISED PER COMMENTS
3	06/27/25	REVISED PER UG ROUTING

DRAWN BY:	CHECKED BY:	APPROVED BY:
D.R.	A.R.C.	P.J.T.

PROJECT NUMBER:	2438C.125.009
NODE ID:	PRC-069
SCU # / CASCADE ID:	528026/PH6026BA_31LAB
DATE DRAWN:	09/13/2023
SHEET:	7 OF 11

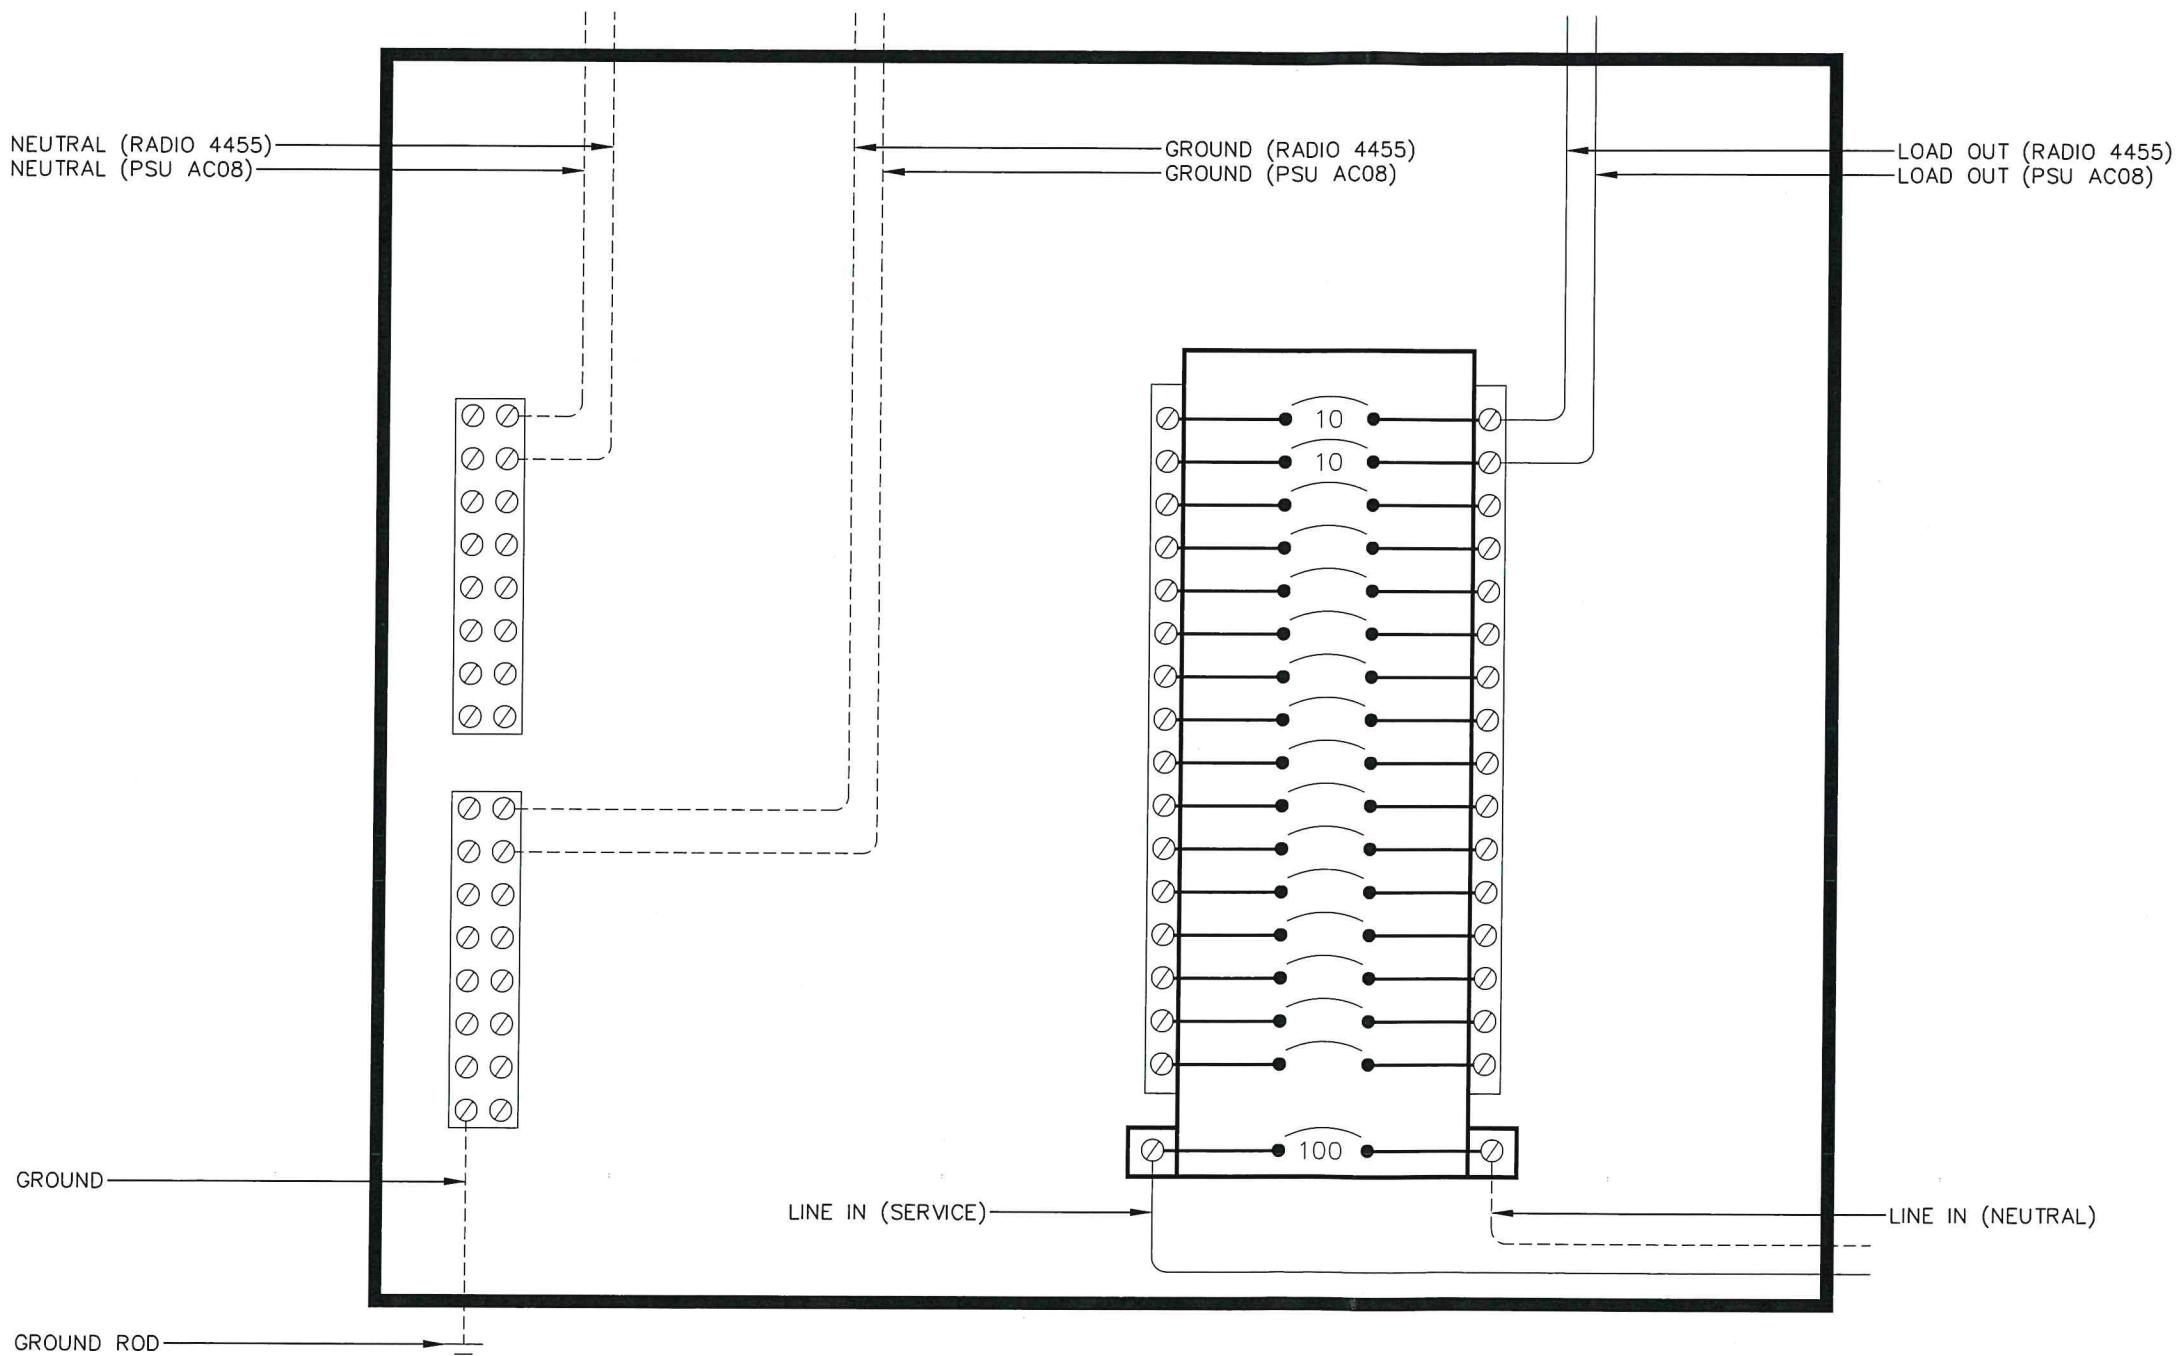

Peter J. Tardy
08/11/2025
PETER J. TARDY, P.E.
NEW JERSEY PROFESSIONAL ENGINEER
NJ LIC. NO. 41990

ENGINEER:
FPA
FRENCH & PARRELO
ASSOCIATES
Camden Office:
2 Riverside Drive, Suite 503
Camden, New Jersey 08101
609.862.1582
FPAengineers.com
New Jersey ▲ New York ▲ Pennsylvania ▲ Georgia

OWNER/DEVELOPER:
CC CROWN
CASTLE
The Foundation for a Wireless World.

TITLE:
Crown Castle Fiber LLC
70 JEFFERSON ROAD
PRINCETON, NJ
JURISDICTION: MUNICIPALITY OF PRINCETON

REVISIONS		
REV.	DATE	REVISION DESCRIPTION
0	09/13/23	ISSUED FOR REVIEW
1	10/24/23	ISSUED AS FINAL
2	11/14/24	REVISED PER COMMENTS
3	06/27/25	REVISED PER UG ROUTING

DRAWN BY: CHECKED BY: APPROVED BY:
D.R. A.R.C. P.J.T.

PROJECT NUMBER:	2438C.125.009
NODE ID:	PRC-069
SCU # / CASCADE ID:	528026/PH6026BA_31LAB
DATE DRAWN:	09/13/2023
SHEET:	8 OF 11

GENERAL CONSTRUCTION NOTES

1. CONTACT "NJ ONE CALL" SYSTEM FOR UNDERGROUND UTILITY LOCATES, 72 HOURS PRIOR TO CONSTRUCTION
NJ PHONE NO.: 1-800-272-1000
2. CONTRACTOR TO FOLLOW ALL OSHA, LOCAL, STATE, AND BUILDING CODES
3. CONTRACTOR TO VERIFY ALL DIMENSIONS & MATERIALS REQUIRED
4. MAINTAIN A MINIMUM 6' SWEEP ON ALL CONDUIT BENDS
5. PLACE PULL ROPES IN ALL CONDUIT & INNERDUCTS
6. CONTRACTOR MUST CLEAN UP WORK AREAS AT THE END OF EACH WORK DAY & REMOVE TRASH & DEBRIS FROM WORK SITE
7. CONTRACTOR WILL GROUT & SEAL ALL BUILDING ENTRANCES WITH APPROVED MATERIALS
8. PLACE BUSHINGS ON ALL CONDUIT ENDS FOR CABLE PROTECTION
9. PLACE TRIPLEX DUCT PLUG & BLANK DUCT PLUGS AT BUILDING ENTRANCE CONDUITS
10. CONTRACTOR IS RESPONSIBLE FOR THE REPAIR/REPLACEMENT OF DAMAGED FACILITIES AND/OR PROPERTY
11. ALL DISTURBED SURFACES WILL BE RESTORED TO ORIGINAL OR BETTER CONDITION
12. ALL WORK TO BE PERFORMED PER CONSTRUCTION SPECIFICATIONS UNLESS OTHERWISE DIRECTED BY CROWN CASTLE
13. THE CONTRACTOR WILL PROVIDE AS-BUILT RECORDS TO BE GIVEN TO MANAGEMENT UPON COMPLETION OF CONSTRUCTION
14. CONTRACTOR TO COMPLY WITH TRAFFIC CONTROL PLAN AS PER NJDOT. USE APPROPRIATE ATTACHMENT
15. CONTRACTOR TO BOND CABLE SUPPORT STRAND WITH #6 AWG SOLID COPPER CONDUCTOR AT ALL POWER VDL(S)
16. CONTRACTOR TO ENSURE THAT ALL FLOOR/WALL PENETRATIONS ARE SEALED WITH APPROVED FIRESTOP

GENERAL CONTRACTOR UNDERGROUND UTILITY AVOIDANCE NOTES

- GENERAL CONTRACTOR IS RESPONSIBLE TO FOLLOW ALL FEDERAL & STATE STATUTES AND REGULATIONS; INDUSTRY BEST PRACTICES; BUILDING AND FIRE CODES; GENERAL CONTRACTOR LICENSES; AND LOCAL LAWS, REGULATION & ORDINANCES. IN THE EVENT A CONFLICT EXISTS BETWEEN THESE REGULATIONS AND THIS DOCUMENT, THE REGULATIONS SHALL CONTROL THE GENERAL CONTRACTOR'S ACTIONS.
- AT MINIMUM, WHEN NOT IN CONFLICT WITH FEDERAL, STATE, AND LOCAL STATUTES, THE GENERAL CONTRACTOR SHALL FOLLOW THE "COMMON GROUND ALLIANCE (CGA) BEST PRACTICES VERSION 17.0 MANUAL OR LATEST - THE DEFINITIVE GUIDE FOR UNDERGROUND SAFETY & DAMAGE PREVENTION" RECOMMENDATIONS.
- GENERAL CONTRACTOR SHALL PREPARE AN EMERGENCY RESPONSE PLAN, INCLUDING APPROPRIATE CONTACT INFORMATION, ONE-CALL TICKET DETAILS, AND IMMEDIATE CONTACTING DETAILS, IN EVENT OF UNDERGROUND UTILITY DAMAGE, IS AVAILABLE AT THE INSTALLATION SITE.
- GENERAL CONTRACTOR SHALL TAKE NECESSARY MEASURES TO ENSURE ALL ELECTRICAL STRIKE SYSTEMS ARE IN PLACE, IF APPLICABLE, AND HAS BRIEFED THE INSTALLATION CREW ON THE GENERAL CONTRACTOR'S ELECTRICAL AND GAS LINE STRIKE PROCEDURES EACH DAY PRIOR TO WORK COMMENCING.
- GENERAL CONTRACTOR SHALL WHITE LINE THE PROPOSED CONSTRUCTION ROUTE PRIOR TO CONTACTING THE UTILITY ONE-CALL SYSTEM.
- GENERAL CONTRACTOR SHALL IDENTIFY, PRIOR TO WORK COMMENCEMENT, A COMPETENT PERSON ON THE WORK CREW WHO IS CAPABLE OF IDENTIFYING HAZARDS AND HAS THE AUTHORIZATION TO TAKE PROMPT CORRECTIVE MEASURES, INCLUDING STOP WORK AUTHORITY, TO ELIMINATE THEM, AND SHALL BE ON SITE AT ALL TIMES.
- GENERAL CONTRACTOR SHALL CONTACT THE ONE-CALL FACILITY FOR EXISTING UTILITY LOCATES AS REQUIRED BY LAW AND PRESERVE ALL MARKS UNTIL THE PROJECT IS COMPLETED AND REFRESH THE ONE-CALL IF REQUIRED BY STATE OR JURISDICTIONAL REQUIREMENTS.
- FOR PROJECTS WITH HIGH PRIORITY UTILITIES, OR ANY UNUSUAL OR COMPLEX CONSTRUCTION, THE GENERAL CONTRACTOR SHALL ARRANGE FOR A PRE-EXCAVATION MEETING WITH THE AFFECTED UTILITIES AND/OR THEIR DESIGNATED LOCATING COMPANY TO DISCUSS THE PROJECT. HIGH PRIORITY UTILITIES SHALL INCLUDE, BUT NOT LIMITED TO, HIGH-PRESSURE GAS LINES, HIGH-VOLTAGE ELECTRIC LINES, MAJOR PIPELINES, MAJOR WATER LINES, AND HIGH CAPACITY FIBER OPTIC LINES.
- THE GENERAL CONTRACTOR SHALL ENSURE ANY UTILITIES IDENTIFIED FOR LOCATING WHICH ARE NOT MARKED ON THE GROUND HAVE PROVIDED POSITIVE CONFIRMATION NO CONFLICT EXISTS. IF THERE IS A LACK OF POSITIVE CONFIRMATION, THE GENERAL CONTRACTOR MUST RE-CALL THE ONE-CALL CENTER OR RELEVANT UTILITY DIRECTLY FOR CONFIRMATION.
- IN THE EVENT A UTILITY CANNOT BE LOCATED, WHERE POSITIVE CONFIRMATION IS NOT RECEIVED, OR WHERE THERE IS A LIKELIHOOD OF UNDOCUMENTED UTILITIES, SUCH AS PRIVATE INFRASTRUCTURE, THE GENERAL CONTRACTOR SHALL TAKE THE STEP OF SYSTEMATICALLY UTILIZING A GROUND PENETRATING RADAR (GPR) SYSTEM OR SIMILAR ADVANCED LOCATING TECHNOLOGY WITHIN THE TOLERANCE ZONE TO IDENTIFY AND DOCUMENT ANY UTILITIES WITHIN THE CONSTRUCTION ZONE. ANY UTILITY LOCATED USING GPR SHALL BE PROPERLY LOCATED AND EXPOSED AS OUTLINED WITHIN THIS STANDARD PRIOR TO DIGGING.
- THE GENERAL CONTRACTOR SHALL INSPECT THE AREA PRIOR TO INSTALLATION FOR ANY UNDERGROUND UTILITY INFRASTRUCTURE WHICH MAY HAVE BEEN MISSED BY SURVEYING THE CONSTRUCTION AREA AND SURROUNDING ENVIRONMENT FOR CLEANOUTS, SUNKEN AREAS, RISERS, OUTBUILDINGS, LIGHT POLES, METERS, UTILITY BOXES, PEDESTALS, MANHOLE COVERS, MARKERS, ETC. PARTICULAR ATTENTION SHOULD BE MADE TO IDENTIFY SERVICE FEEDS FROM BUILDINGS AND HOMES THAT ARE MARKED.
- THE GENERAL CONTRACTOR SHALL CONTACT ANY UTILITY WHERE LOCATES ARE IN QUESTION AND/OR UNVERIFIED. NO ASSUMPTIONS SHOULD BE MADE ON LOCATION OR DEPTH OF EXISTING UTILITIES.
- THE GENERAL CONTRACTOR, AT A MINIMUM, SHALL TAKE AND STORE A PHOTO SERIES TO BE SUBMITTED WITH THE CLOSE OUT PACKAGE OF ALL EXCAVATION AREAS ONCE LOCATES ARE COMPLETE AND PRIOR TO EXCAVATION.
- GENERAL CONTRACTOR SHALL MEET ALL FEDERAL, STATE AND LOCAL REGULATIONS REGARDING WORKER SAFETY AND TRAINING WHEN WORKING AROUND UNDERGROUND FACILITIES.
- GENERAL CONTRACTOR SHALL VISUALLY EXPOSE (POT-HOLE) ALL EXISTING UTILITIES CROSSING THE TOLERANCE ZONE AND SHALL POSITIVELY IDENTIFY THEIR LOCATION AND DEPTH USING APPROPRIATE TECHNIQUES WITHIN THE TOLERANCE ZONE.
- GENERAL CONTRACTOR SHALL VISUALLY EXPOSE (POT-HOLE) ALL EXISTING UTILITIES RUNNING PARALLEL WITH THE PROPOSED PATH AT THE APPROPRIATE INTERVALS WITHIN THE TOLERANCE ZONE AND APPROPRIATE BUFFER ZONE. UNLESS MORE STRINGENT REGULATIONS EXIST, THE GENERAL CONTRACTOR SHALL EXPOSE (POT-HOLE) AT MINIMUM ANY PARALLEL UTILITY WITHIN 3' OF THE TOLERANCE ZONE EVERY 25'. AND ANY PARALLEL UTILITY BETWEEN 3' TO 5' OF THE TOLERANCE ZONE EVERY 100'.
- THE TOLERANCE ZONE SHALL BE A MINIMUM OF 30" BEYOND EACH SIDE OF THE INSTALLED PIPE, OR GREATER IF CODE REQUIRES.
- GENERAL CONTRACTOR SHALL USE A DRILL HEAD TRACKING DEVICE WHEN BORING AND TRACK THE DRILL HEAD AT A MINIMUM OF EVERY 5' OR AS REQUIRED BY CODE. A LOG SHALL BE CREATED RECORDING THE LOCATION AND DEPTH AND SUBMITTED WITH THE GENERAL CONTRACTOR AS-BUILT PACKAGE.
- GENERAL CONTRACTOR SHALL ENSURE THESE REQUIREMENTS ARE ENFORCED WITH ALL SUB-CONTRACTORS RETAINED BY THE GENERAL CONTRACTOR.

Peter J. Tardy 08/11/2025
PETER J. TARDY, P.E. DATE
NEW JERSEY PROFESSIONAL ENGINEER
NJ LIC. NO. 41990

ENGINEER:
FPA French & Parrello Associates
Camden Office:
2 Riverside Drive, Suite 503
Camden, New Jersey 08101
609.862.1582
FPAengineers.com

OWNER/DEVELOPER:
CROWN CASTLE
The Foundation for a Wireless World.

TITLE: Crown Castle Fiber LLC
70 JEFFERSON ROAD
PRINCETON, NJ
JURISDICTION: MUNICIPALITY OF PRINCETON

REVISIONS		
REV.	DATE	REVISION DESCRIPTION
0	09/13/23	ISSUED FOR REVIEW
1	10/24/23	ISSUED AS FINAL
2	11/14/24	REVISED PER COMMENTS
3	06/27/25	REVISED PER UG ROUTING

DRAWN BY:	CHECKED BY:	APPROVED BY:
D.R.	A.R.C.	P.J.T.
PROJECT NUMBER:	2438C.125.009	
NODE ID:	PRC-069	
SCU # / CASCADE ID:	528026/PH6026BA_31LAB	
DATE DRAWN:	09/13/2023	
SHEET:	9 of 11	

NOTE:
DRAWING NOT FROM
ACTUAL SITE PLAN
INFORMATION TAKEN
FROM BEST AVAILABLE
RECORDS CONTRACTOR
IS RESPONSIBLE TO
VERIFY ALL DIMENSIONS
AND MATERIAL REQUIRED
FOR CONSTRUCTION.



UNDERGROUND UTILITY PLAN

NOT TO SCALE

Peter J. Tardy
08/11/2025
PETER J. TARDY, P.E.
NEW JERSEY PROFESSIONAL ENGINEER
NJ LIC. NO. 41990

DATE
ENGINEER:
FPA
FRENCH & PARRELO
ASSOCIATES
Camden Office:
2 Riverside Drive, Suite 503
Camden, New Jersey 08101
609.662.1582
FPAengineers.com
New Jersey ▲ New York ▲ Pennsylvania ▲ Georgia

OWNER/DEVELOPER:
CROWN CASTLE
The Foundation for a Wireless World.

TITLE:
Crown Castle Fiber LLC
70 JEFFERSON ROAD
PRINCETON, NJ
JURISDICTION: MUNICIPALITY OF PRINCETON


REVISIONS		
REV.	DATE	REVISION DESCRIPTION
0	09/13/23	ISSUED FOR REVIEW
1	10/24/23	ISSUED AS FINAL
2	11/14/24	REVISED PER COMMENTS
3	06/27/25	REVISED PER UG ROUTING

DRAWN BY: CHECKED BY: APPROVED BY:
D.R. A.R.C. P.J.T.

PROJECT NUMBER:	2438C.125.009
NODE ID:	PRC-069
SCU # / CASCADE ID:	528026/PH6026BA_31LAB
DATE DRAWN:	09/13/2023
SHEET:	10 of 11

CONTRACTOR TO LOCATE EXISTING UNDERGROUND UTILITIES PRIOR TO INSTALLATION OF NEW UTILITIES. ANY CONFLICTS TO BE REPORTED TO ENGINEER IMMEDIATELY.


(2) SCH.40 PVC ELECTRIC & TELCO CONDUITS WITH PULL STRINGS (REFER TO PLAN) (TYP.)

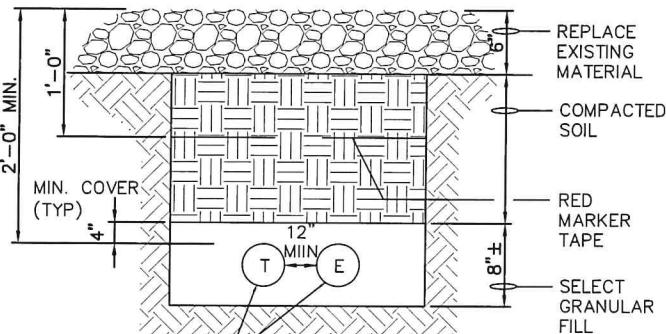


NOTES:

1. REMOVE & HAUL OFF-SITE ALL EXCESS SITE SOIL.
2. RESTORE ALL SURFACES TO ORIGINAL CONDITION.
3. CONDUIT SHALL BE UV-RESISTANT WHERE EXPOSED TO ATMOSPHERE.

UNDERGROUND ELECTRIC AND TELCO DUCT BANK

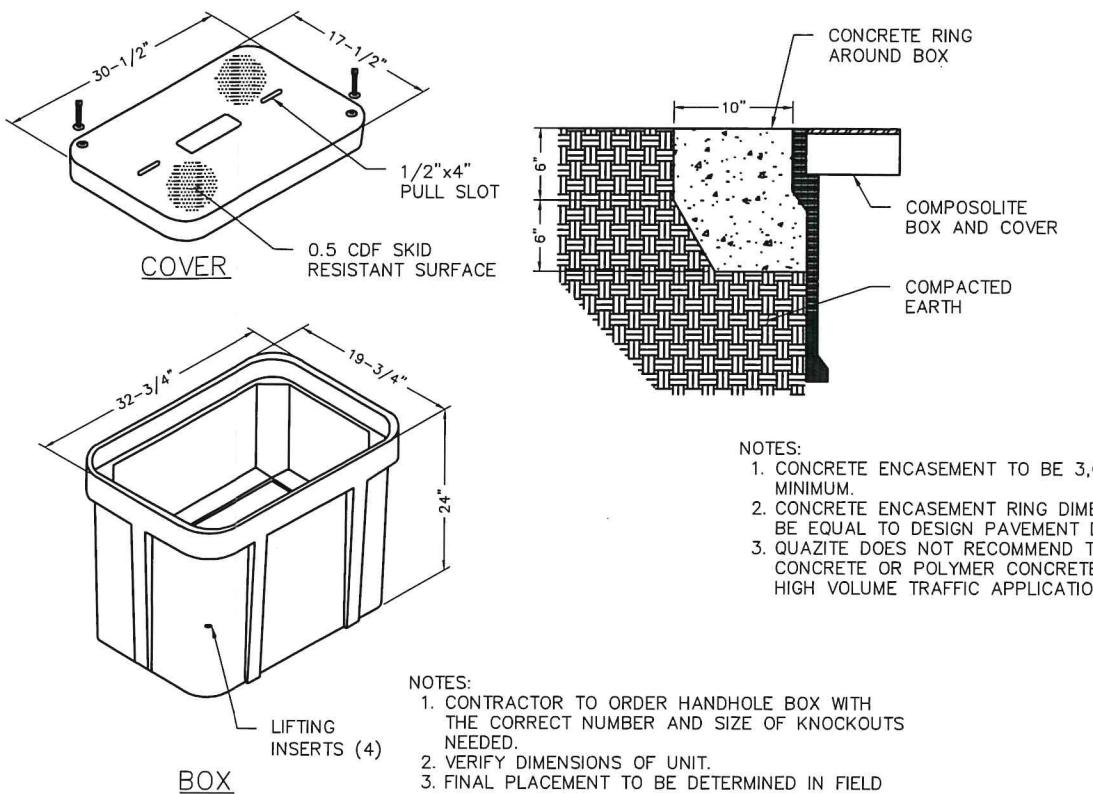

PULL BOX DETAIL

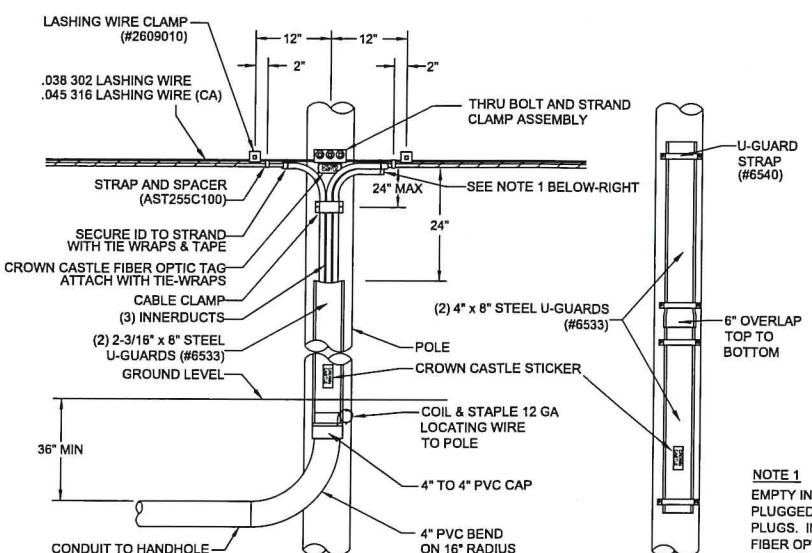

TYPICAL TANGENT RISER POLE DETAIL

PETER J. TARDY, P.E.
NEW JERSEY PROFESSIONAL ENGINEER
NJ LIC. NO. 41990

DATE: 08/11/2025
ENGINEER:
FPA
FRENCH & PARRELO
ASSOCIATES
FPAengineers.com

OWNER/DEVELOPER:
CROWN CASTLE
The Foundation for a Wireless World.

TITLE: Crown Castle Fiber LLC
70 JEFFERSON ROAD
PRINCETON, NJ
JURISDICTION: MUNICIPALITY OF PRINCETON

REV.	DATE	REVISION DESCRIPTION
0	09/13/23	ISSUED FOR REVIEW
1	10/24/23	ISSUED AS FINAL
2	11/14/24	REVISED PER COMMENTS
3	06/27/25	REVISED PER UG ROUTING

DRAWN BY:	CHECKED BY:	APPROVED BY:
D.R.	A.R.C.	P.J.T.
PROJECT NUMBER:	2438C.125.009	
NODE ID:	PRC-069	
SCU # / CASCADE ID:	528026/PH6026BA_31LAB	
DATE DRAWN:	09/13/2023	
SHEET:	11 of 11	